
Project Purpose, Goals and Timeline Station 1

Purpose

Improve the existing Bellport Bay infrastructure with safety, navigational, and accessibility upgrades to the Village Marina with resilient solutions to create a tranquil harbor of the First Responder and resident vessels, while maintaining the marina's current functionality and use.

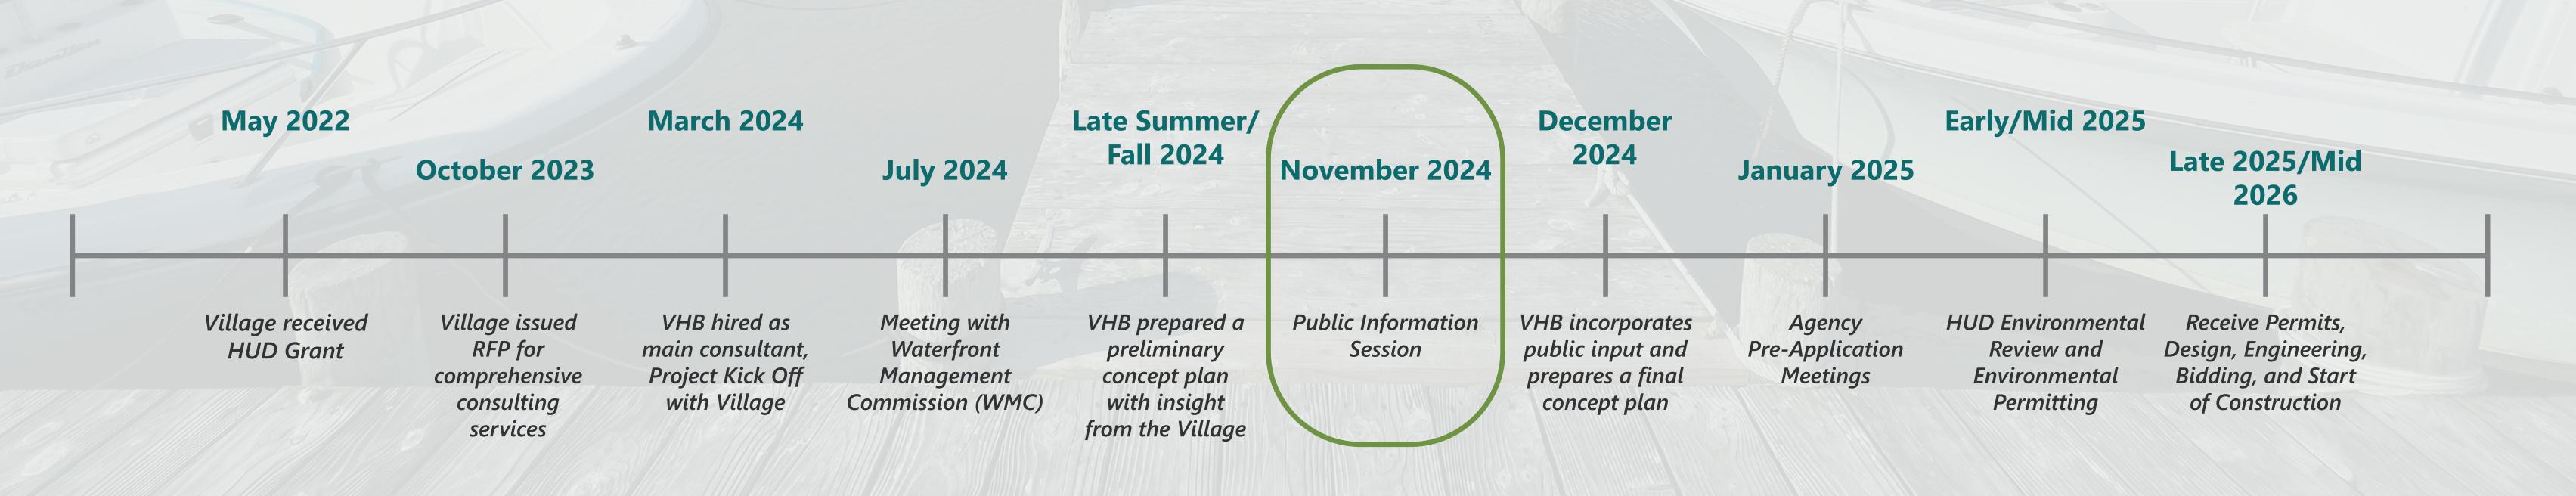

Grant Requirements & Project Goals

Infrastructure Improvements 1.

- end of their service life

2. Improve Safety

- Fire Safety
- Environmental

3. Improve Navigation

4. Improve Accessibility



• Increase the marina's storm resiliency

• Replace structures that are deteriorating and at the


• Storm resilience and tranquil harbor - wave attenuation and facility upgrades

• Maintain necessary basin depths for community and First Responder/EMS/Village DPW Boats through dredging and other redesign measures

• Facility updates to meet ADA Accessibility Guidelines



to provide vour input

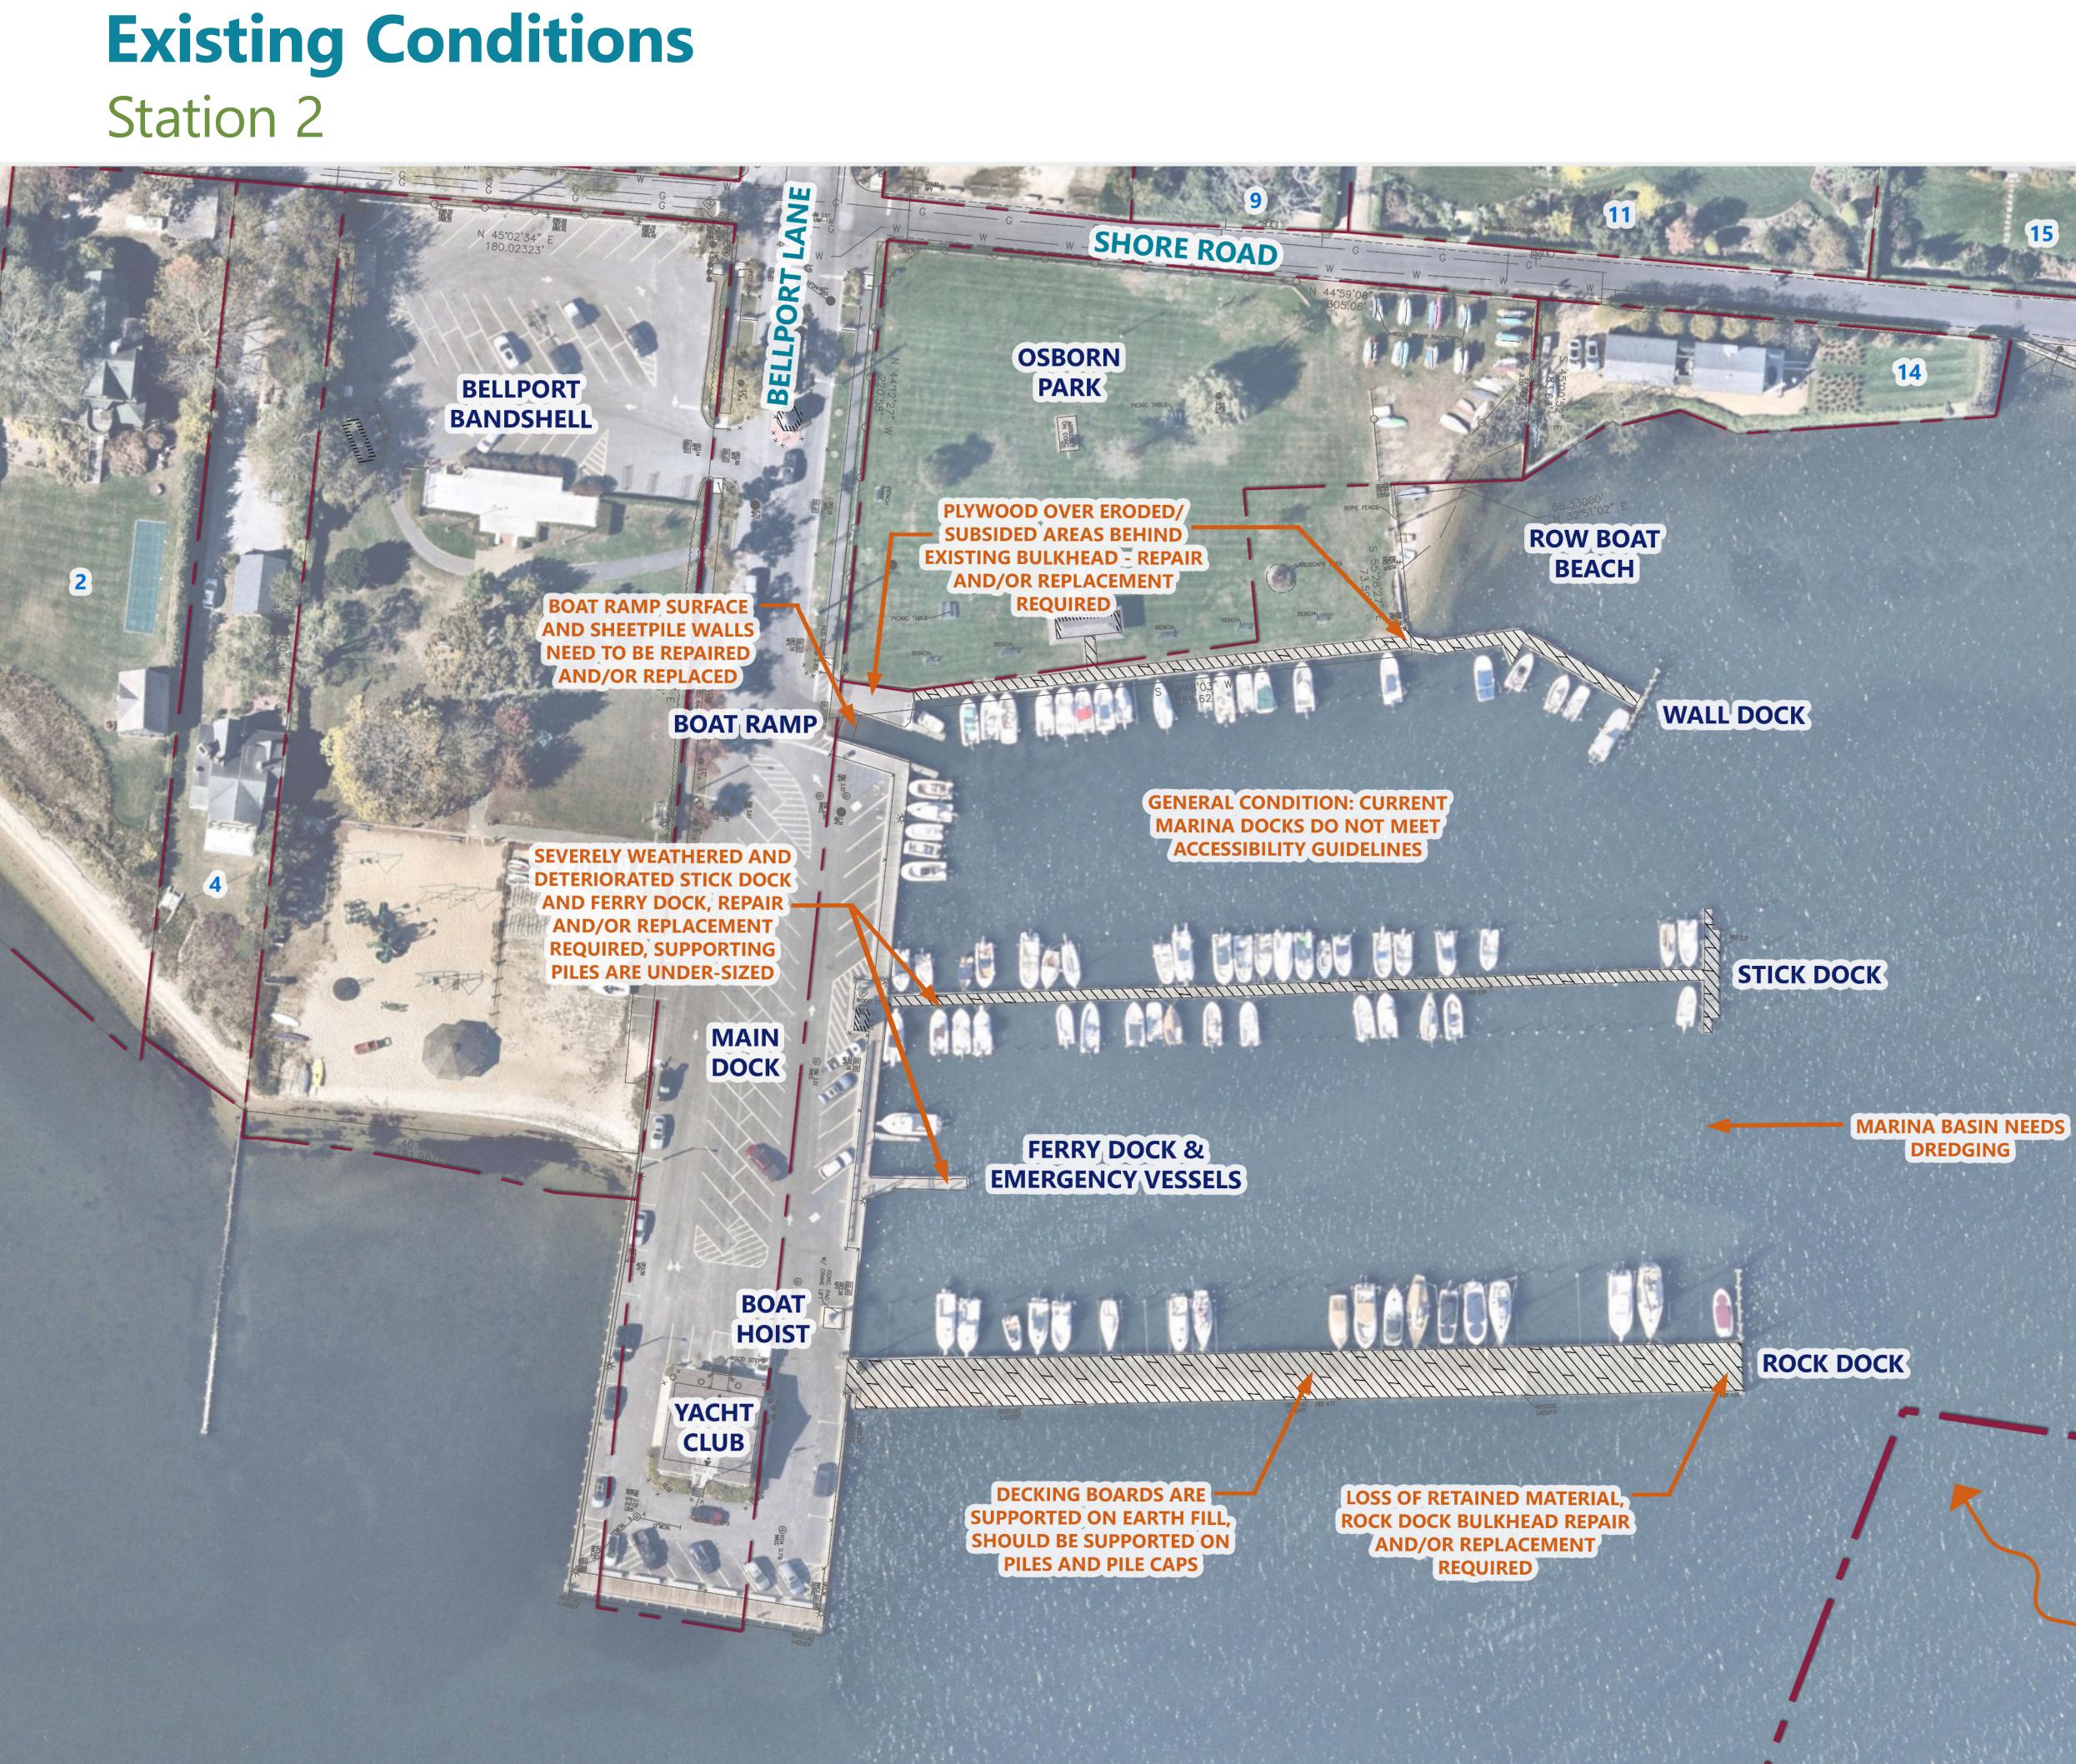



51

BR



Scan me with your camera to provide your input!

WINDS TOWARD OPEN END OF MARINA 20% OF RECORD FROM 1972 - 2024, NO WAVE PROTECTION



EXTREME CONDITIONS WAVE HEIGHTS 2.5 - 4.5 FEET - FROM 3.5 MILE SOUTHEAST FETCH

Proposed Conditions Station 3





51



12

HIF

Scan me with your camera to provide your input!

FLOATING WAVE ATTENUATOR

PROPERTY BOUNDARY